


A  
A-1

**EAST HORIZON SQUARE - CUGMAN**  
**GROUND FLOOR PLAN**

SCALE 1:400 M

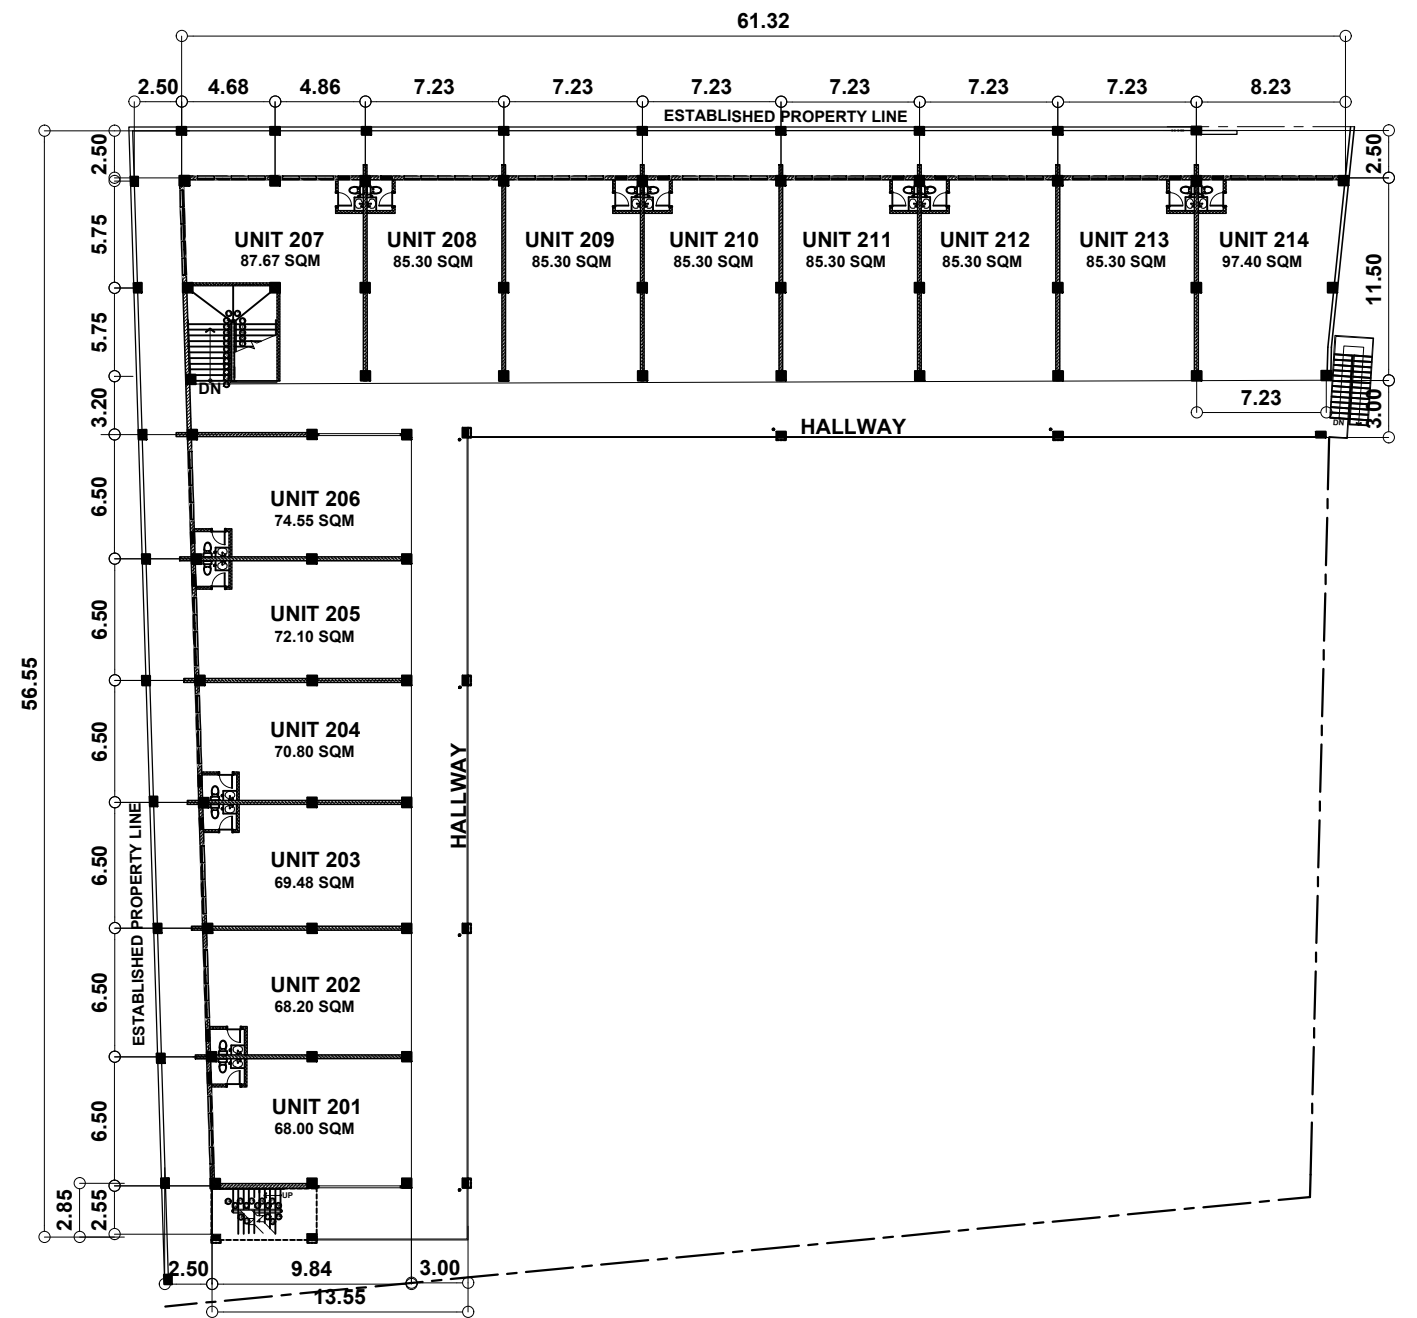

A  
A-2

**EAST HORIZON SQUARE - CUGMAN**  
**SECOND FLOOR PLAN**

SCALE 1:400 M