


GROUND FLOOR PLAN
SCALE 1:100 mts.

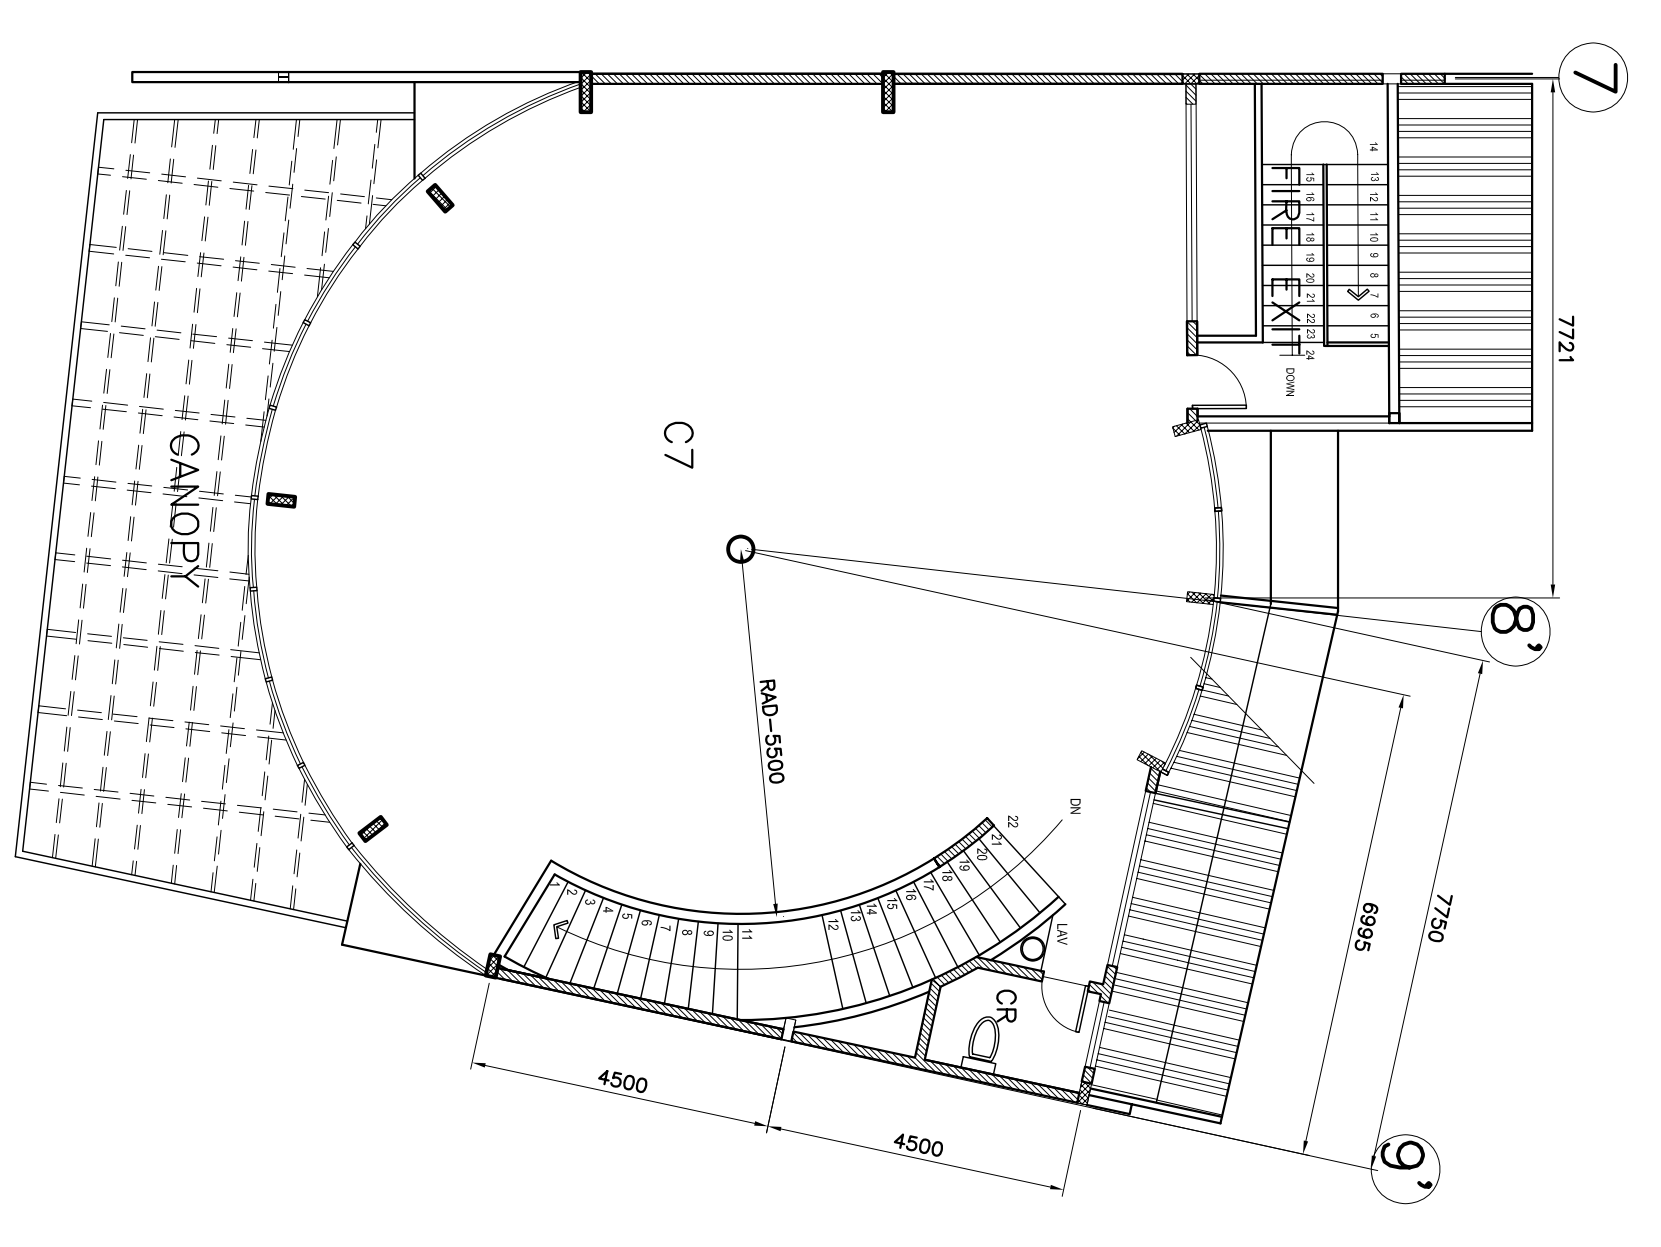

SECOND FLOOR PLAN
SCALE 1:100 mts.