


FLOOR PLAN
SCALE 1:100

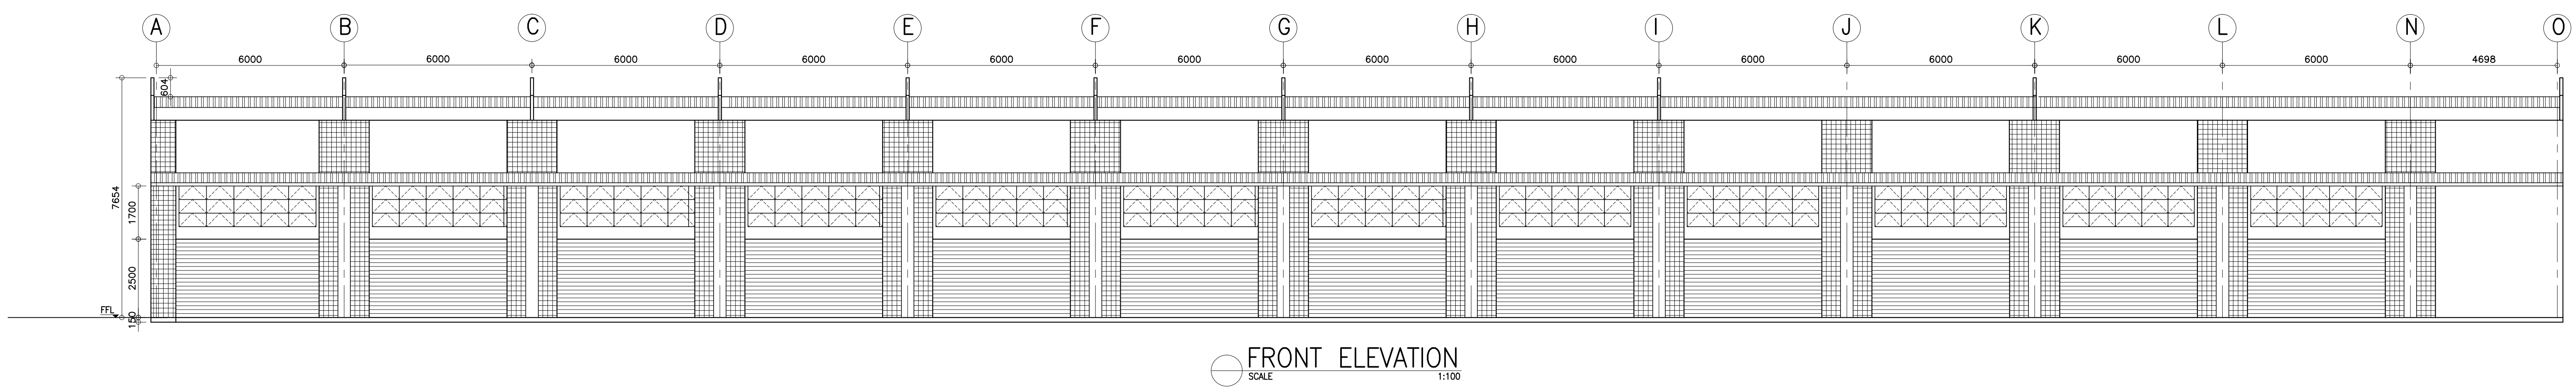

FRONT ELEVATION
SCALE 1:100